

**WILKES COUNTY HEALTH DEPARTMENT  
IMPROVEMENT PERMIT/CONSTRUCTION AUTHORIZATION**

# 40457

Page 2 of 2

ISSUED TO: LOS M. STEELE

PARCEL I.D. 0100718

NEW \_\_\_\_\_ EXPANSION \_\_\_\_\_ REPAIR

Permit Expiration Date: 11/5/17

Type of Wastewater System\*\*\* \_\_\_\_\_ (Initial) BE

CONSTRUCTION (Repair)

**Installation Requirements/Conditions**

The construction and installation requirements of Rules .1950, .1952, .1954, .1955, .1956, .1957, .1958, and .1959 are incorporated by reference into this permit and shall be met. Systems shall be installed in accordance with the attached system layout.


Septic Tank Size: \* gallons      Total Trench Length: 50 feet      Trench Width: 10 feet      Trench Spacing: N/A Feet on Center

Pump Tank Size: \_\_\_\_\_ gallons      Maximum Trench Bottom Depth: ? inches (on lower side)  
Trench bottoms shall be level to +/- 1/4" in all directions)      Soil Cover: 6 inches  
(Maximum soil cover shall not exceed 36" above the trench bottom)

Pump Requirements: \_\_\_\_\_ ft. TDH vs. \_\_\_\_\_ GPM      Issued By: [Signature]

Aggregate Depth: 24 inches below pipe      2 inches above pipe      18 inches total

**System components represent approximate contours only. The contractor must flag the system prior to beginning the installation to insure that proper grade is maintained. Permit valid for 5 years from issuance date unless otherwise noted.**

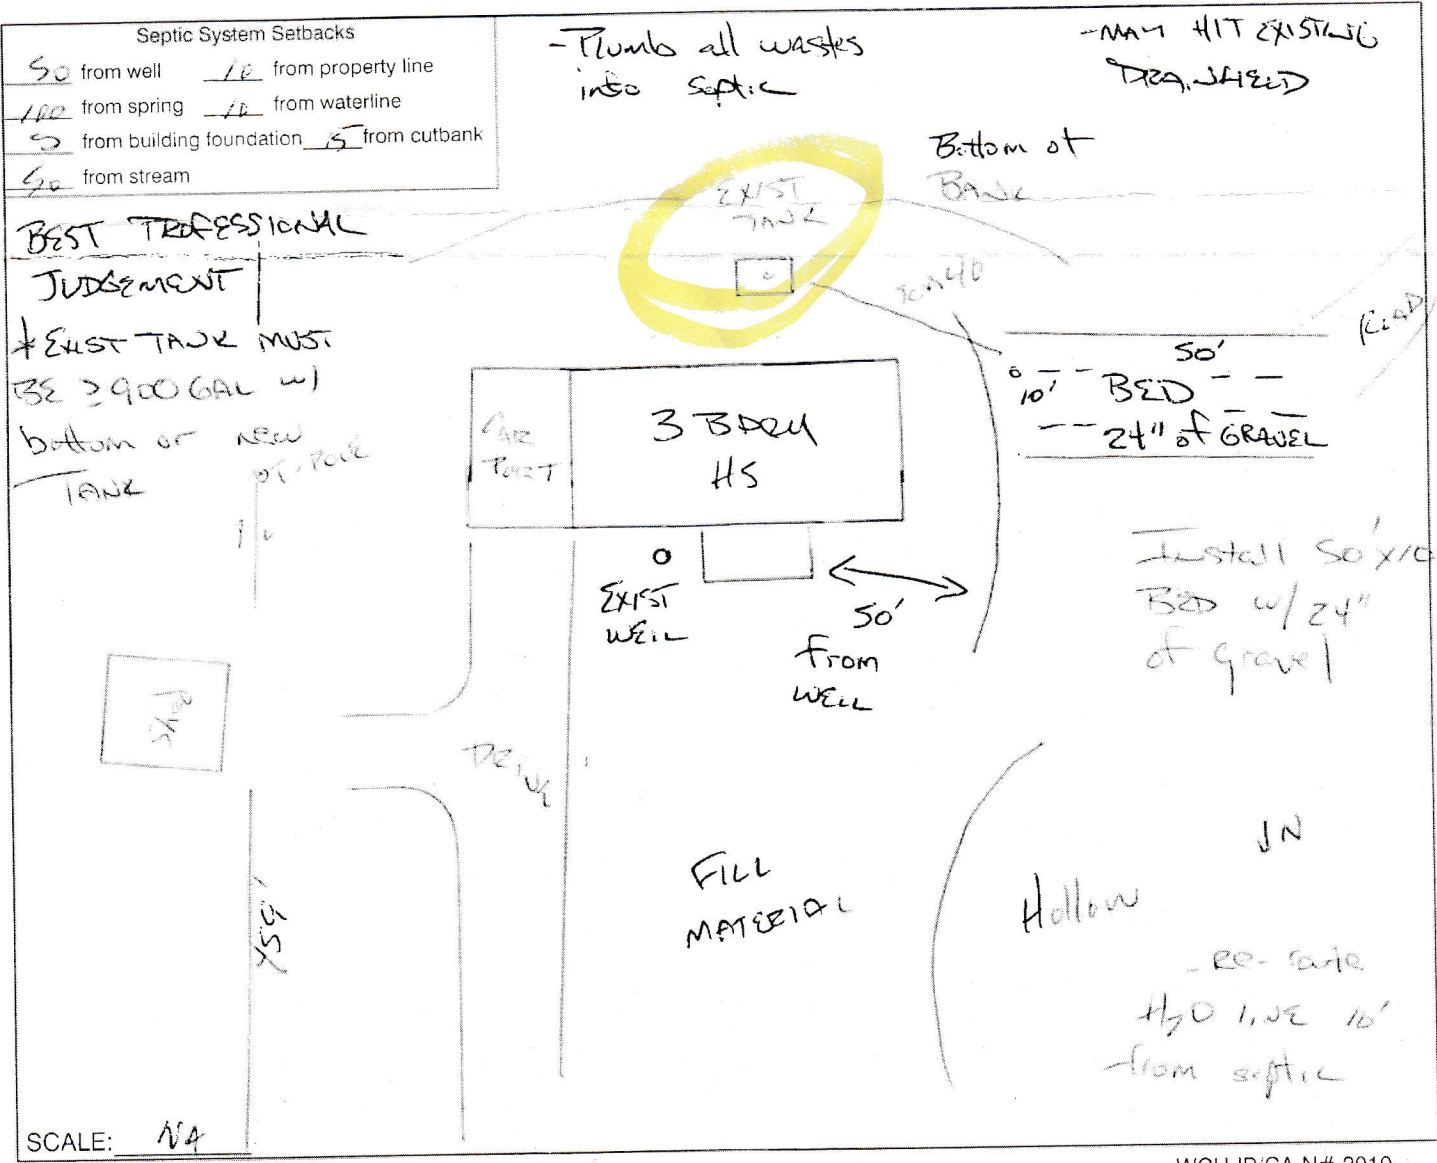

SPEEDWAY RD